



CANNON FABRICATION INC

182 GRANITE STREET, SUITE 101, CORONA, CA 92879

PHONE: (951)278-1830 FAX: (951)278-8444 www.canfab.com canfab@canfab.com

CARRIER 3 - 5 TON

48/50 ES, EZ, 48/50VL-A 42-60, 48/50 VT-A, VG,
48/50VR, XL, XT-A 36-60

PART NO: SEE BELOW

ROOF CURB

FEATURES

- ROOF CURB IS MIN 18 GA. GALVANIZED STEEL.
- FULL PERIMETER WOOD NAILER PROVIDED.
- GASKET MATERIAL & ASSEMBLY HARDWARE PROVIDED.
- TOP CORNERS ARE MITRED.
- CURBS ARE SHIPPED KNOCKED DOWN.
- OTHER AVAILABLE OPTIONS INCLUDE SINGLE PITCH, COMPOUND PITCH, ADJUSTABLE PITCH AND CONSTRUCTION FOR STANDING SEAM ROOFS.

SELECT PRODUCT

-
-
-
-
-
-


CANFAB PART#	"A" HEIGHT	APPROXIMATE SHIPPING WEIGHT
1003A-CB08A	8"	99 LBS.
1003A-CB11A	11"	106 LBS.
1003A-CB14A	14"	112 LBS.
1003A-CB18A	18"	122 LBS.
1003A-CB24A	24"	136 LBS.
1003A-CB36A	36"	164 LBS.

SELECT CONSTRUCTION

- A=STANDARD BOLT TOGETHER CONSTRUCTION (SHOWN ABOVE).
- E=STANDARD BOLT TOGETHER CONSTRUCTION EXTERNALLY INSULATED.
- F=FINGERLOCK CONSTRUCTION HEAVY GA. GALVANIZED STEEL (ONLY AVAILABLE ON 11" AND 14" MODELS).
- G=FINGERLOCK CONSTRUCTION EXTERNALLY INSULATED HEAVY GAUGE GALVANIZED STEEL (ONLY AVAILABLE ON 11" AND 14" MODELS).
- C=CUSTOM CONSTRUCTION.

SELECT IF PITCHED(INCLUDE PITCH ORIENTATION FORM)

- PITCHED

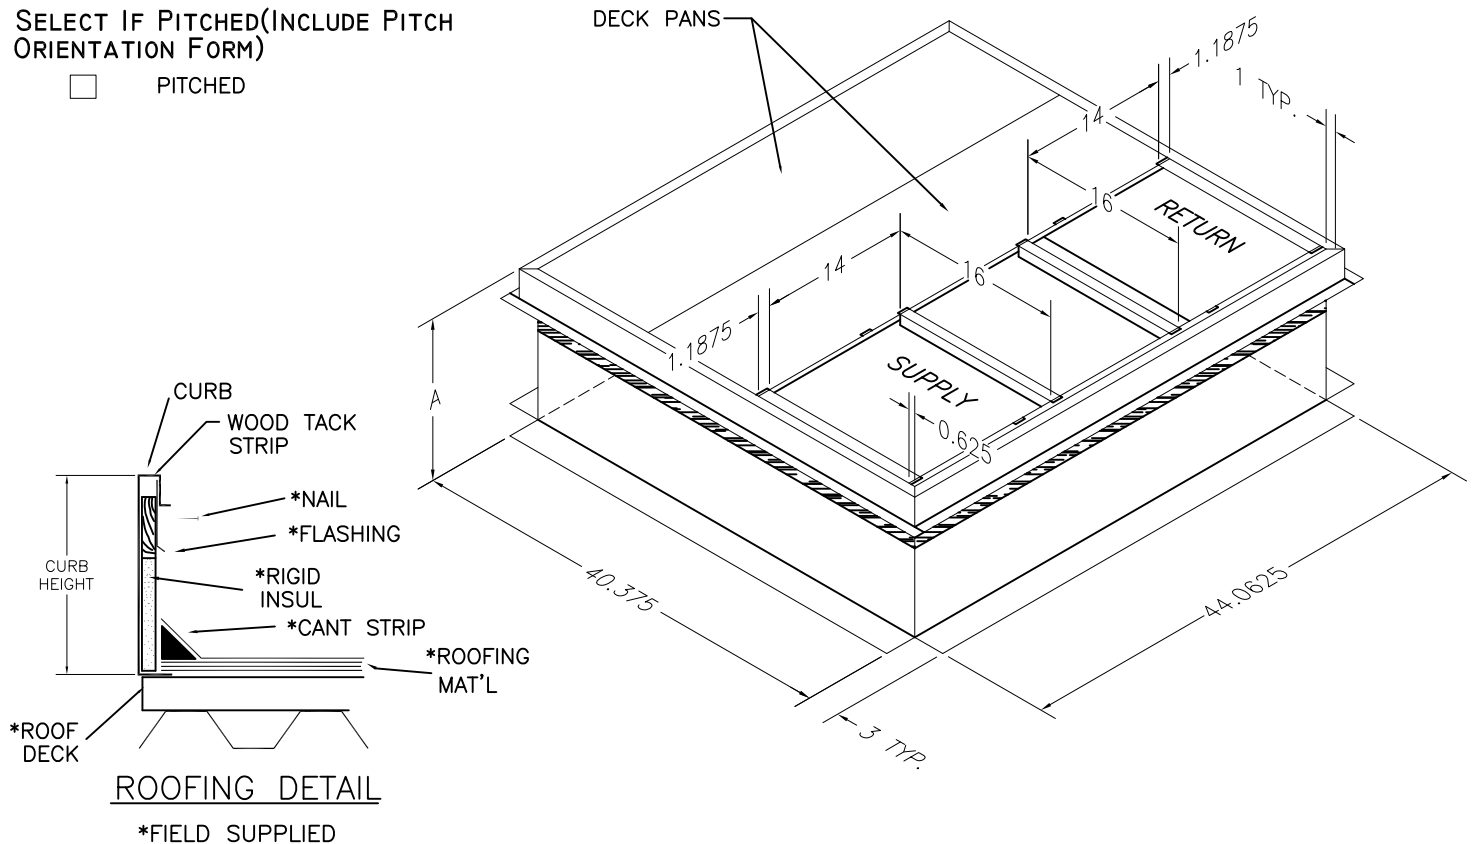

PROJECT:

DATE:

ENGINEER:

DISTRIBUTOR:

DRAWING NUMBER: